




Terrain bestaend

Terrain nou

42. Helikopterlandeplatz

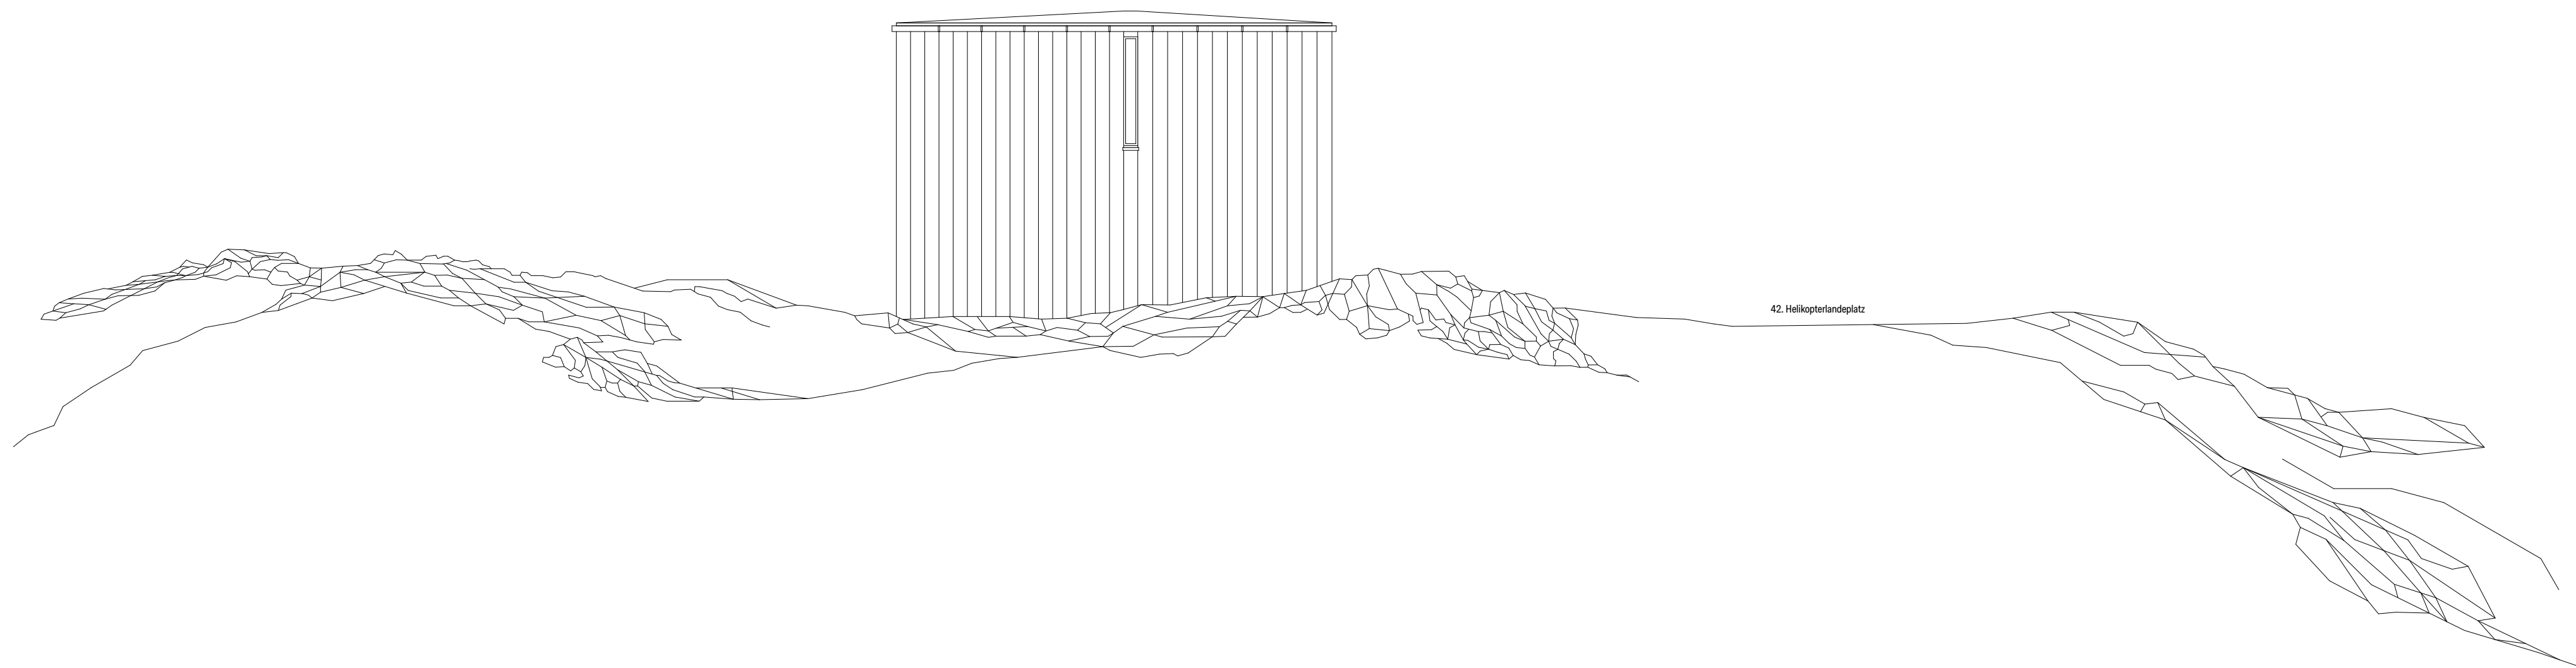

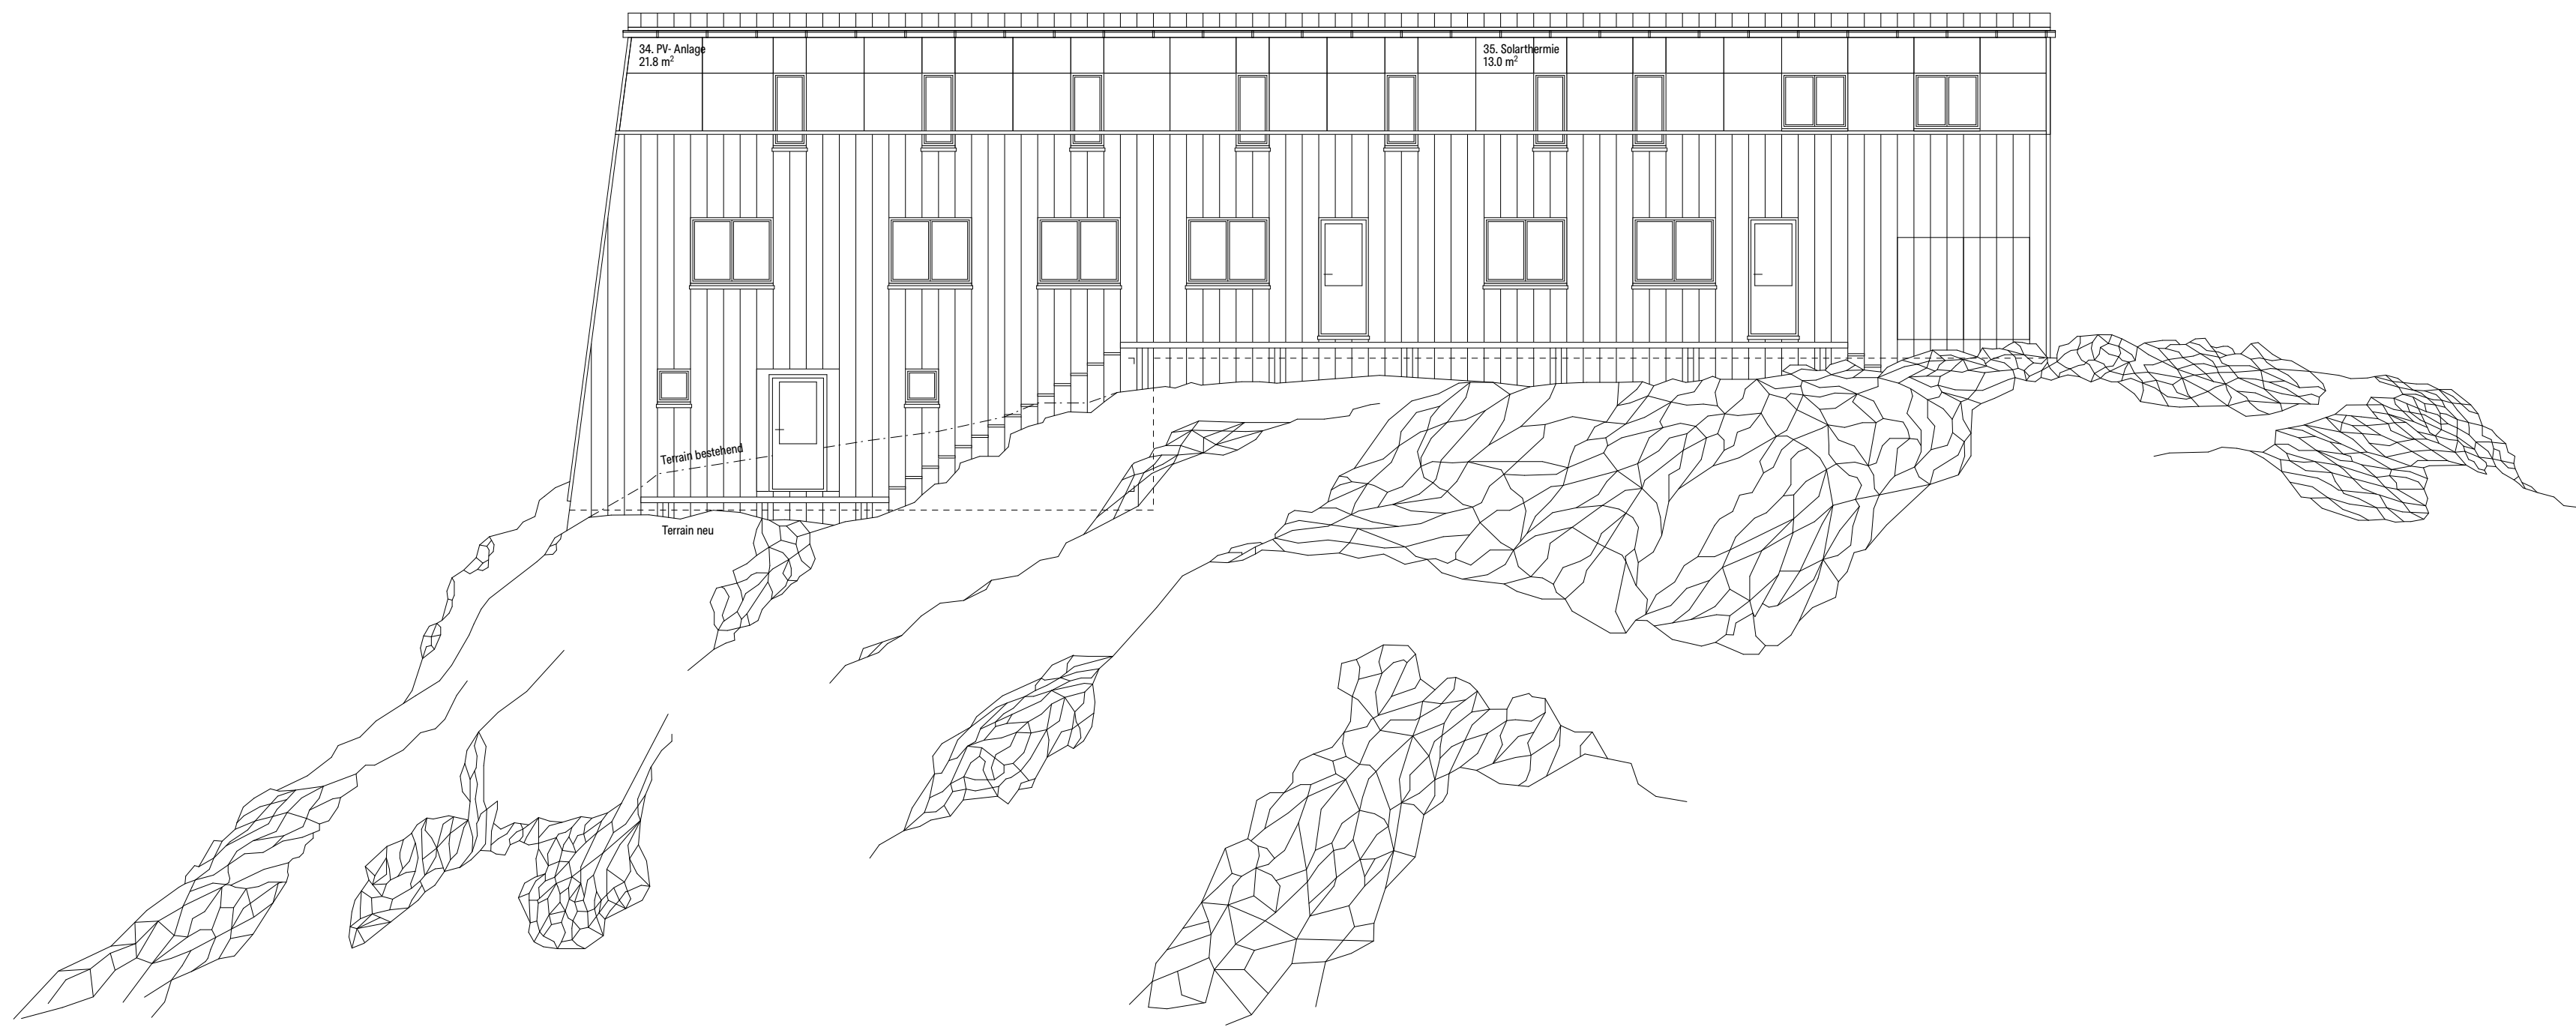

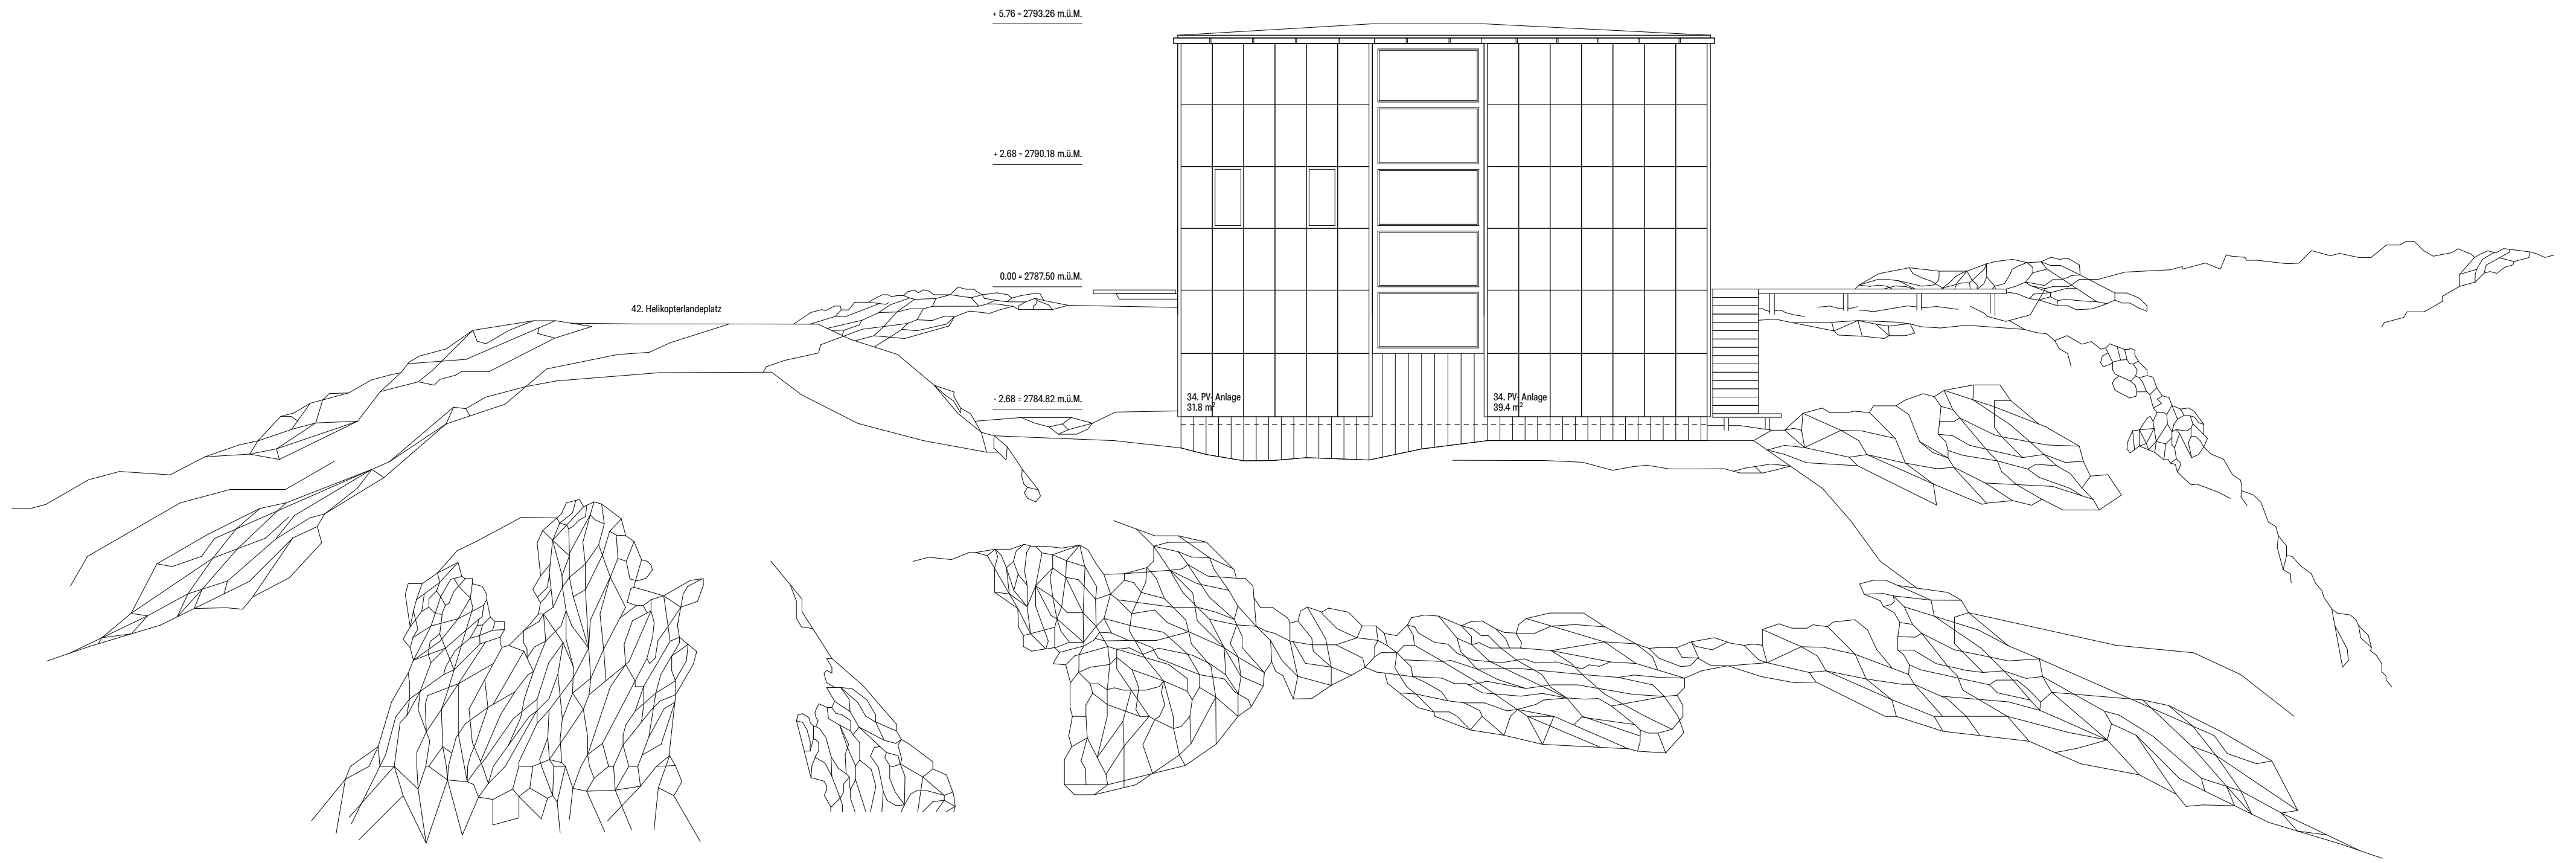

+ 5.76 - 2793.26 m.ü.M.

+ 2.68 - 2790.18 m.ü.M.

0.00 - 2787.50 m.ü.M.

- 2.68 - 2784.82 m.ü.M.

42. Helikopterlandeplatz

34. PV-Anlage
31.8 m²

34. PV-Anlage
39.4 m²